


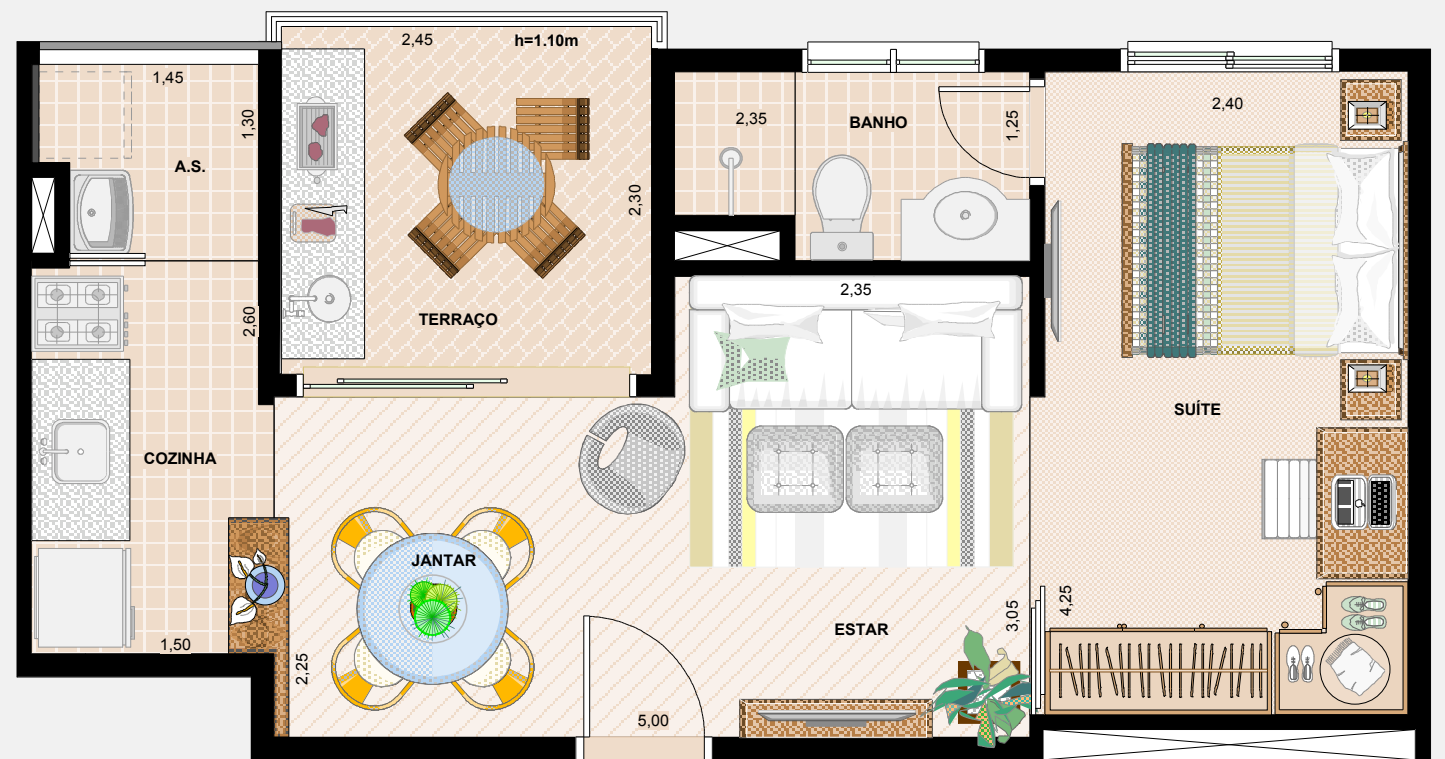

PLANTA DO APTO "1, 2, 5 e 6"
ESCALA:1/50



PLANTA DO APTO "3 e 4"
ESCALA:1/50